

## HANWHA DREAM PLUS BI CENTER

Design DAWON DESIGN · Fay Cho (www.dawon.com) Design Team Nam Yong-sik, Lee Yong-jin, Hwang Hye-jung, Kim Hyun-jung, Moon Kyung-ae, Gil Kyung-hee Location Nonhyeon-dong, Gangnam-gu, Seoul, Korea Function Office Built Area 1,540m² Finish Floor : Clear Epoxy | Wall : Steel, Brick Tile, Wood | Ceiling : Open Ceiling Construction DAWON DESIGN · Lee Kyung-tae, Sin Dong-min Photographs Kim Myoung-sik Editor Kim Go-un

설계 다원 디자인 · 조서윤 (02) 3468-5800 설계팀 남용식, 이용진, 황혜정, 김현정, 문경애, 길경희 <mark>위치</mark> 서울시 강남구 논현동 용도 사무 면적 1,540㎡ 마감 바닥: 투명 에폭시 | 벽체 : 강철, 벽돌 타일, 목재 | 천장 : 노출 천장 시공 다원 디자인 · 이경태, 신동민 사진 김명식 에디터 김고운

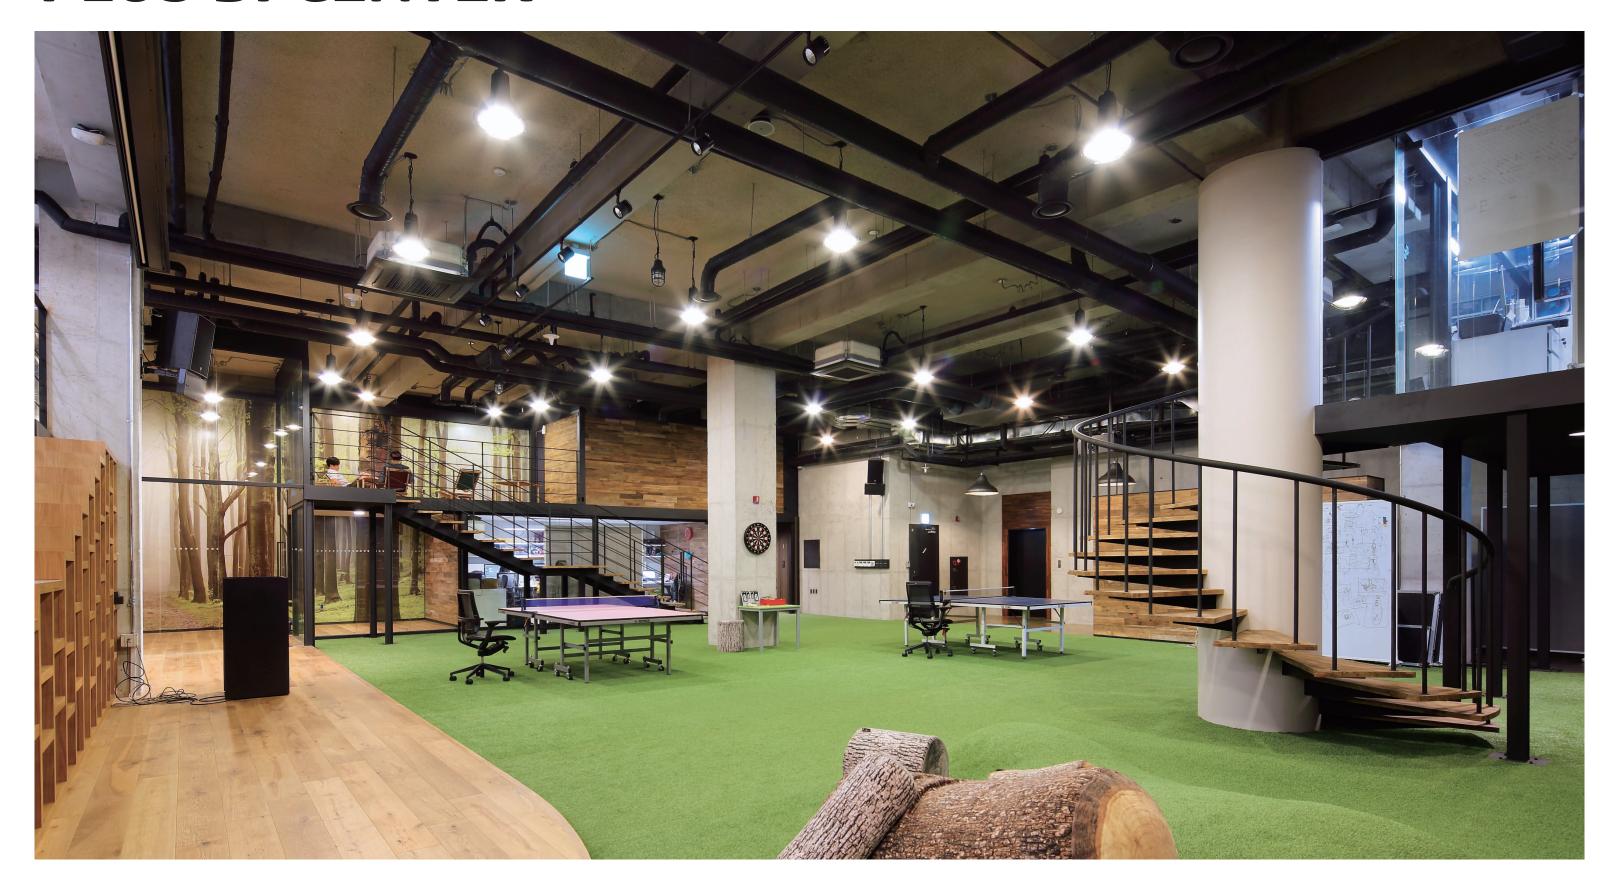

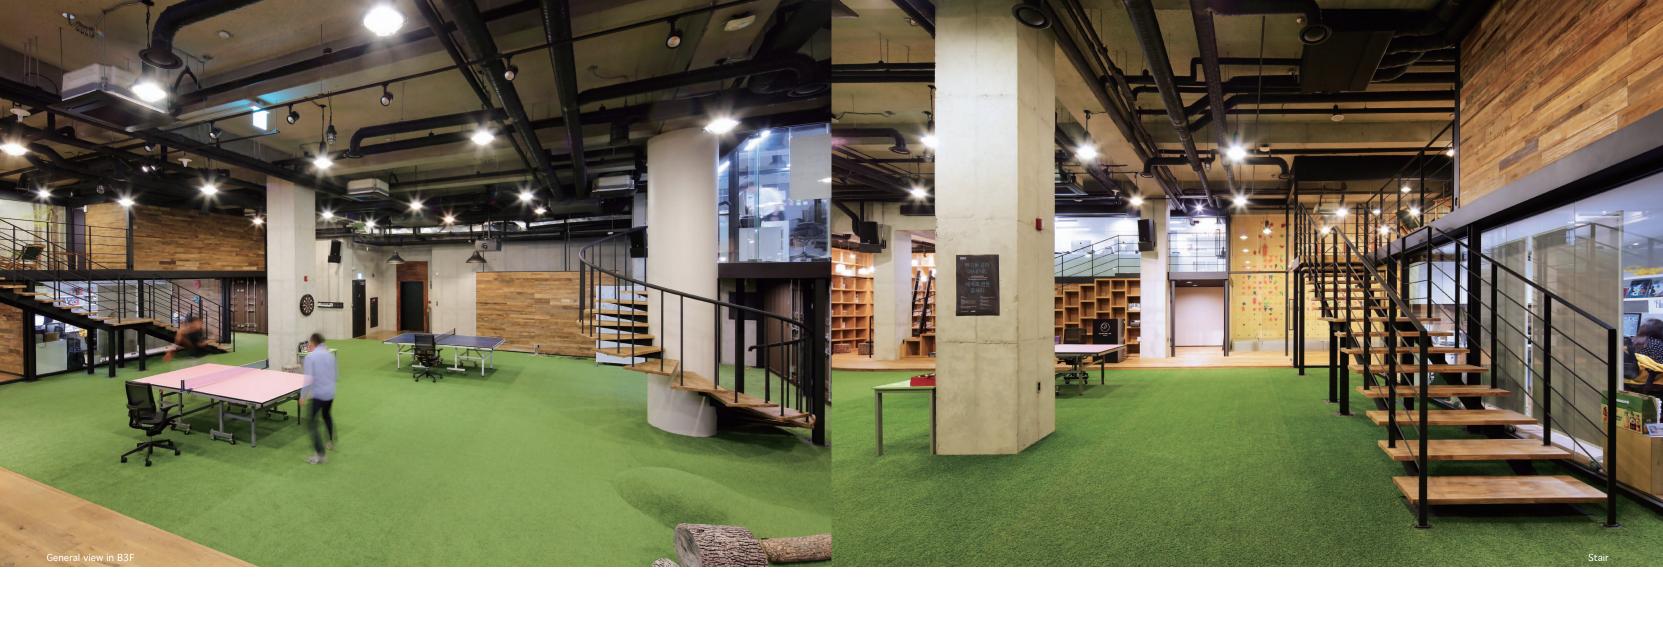







26 NEW PROJECT 27


- 1. Hall
  2. Toilet
  3. Sunken
  4. Library
  5. Storage
  6. Climbing area
  7. Yoga zone
  8. Office
  9. Pingpong area
  10. Lounge
  11. Snack bar
  12. Meeting room
  13. Manager meeting room
  14. Manager office
  15. Manager rest room
  16. Terrace

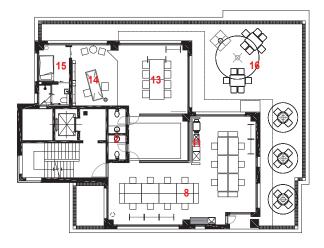


4th Floor plan

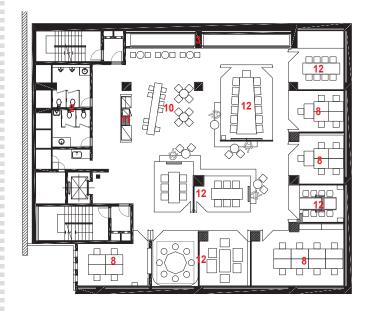


B1 Floor plan

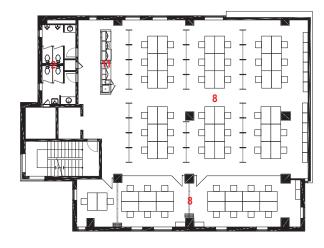


3rd Floor plan

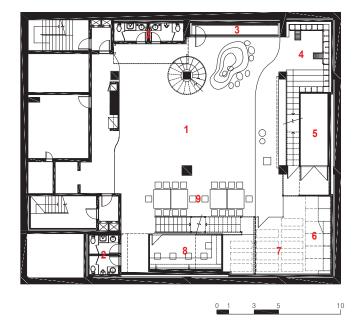


B3 Floor plan

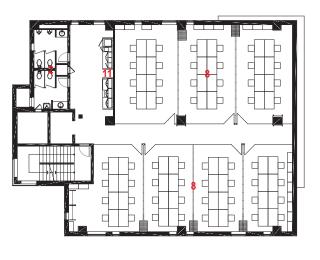

2nd Floor plan

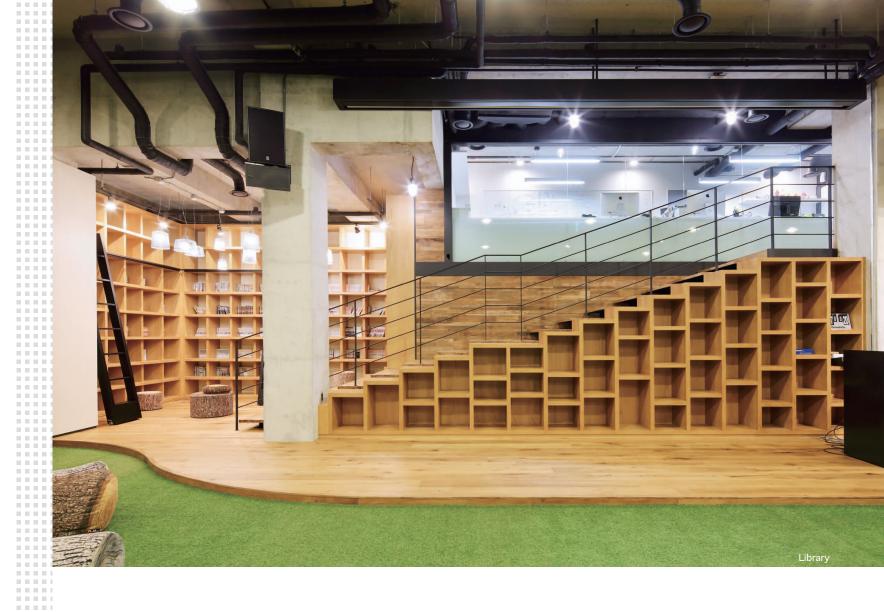



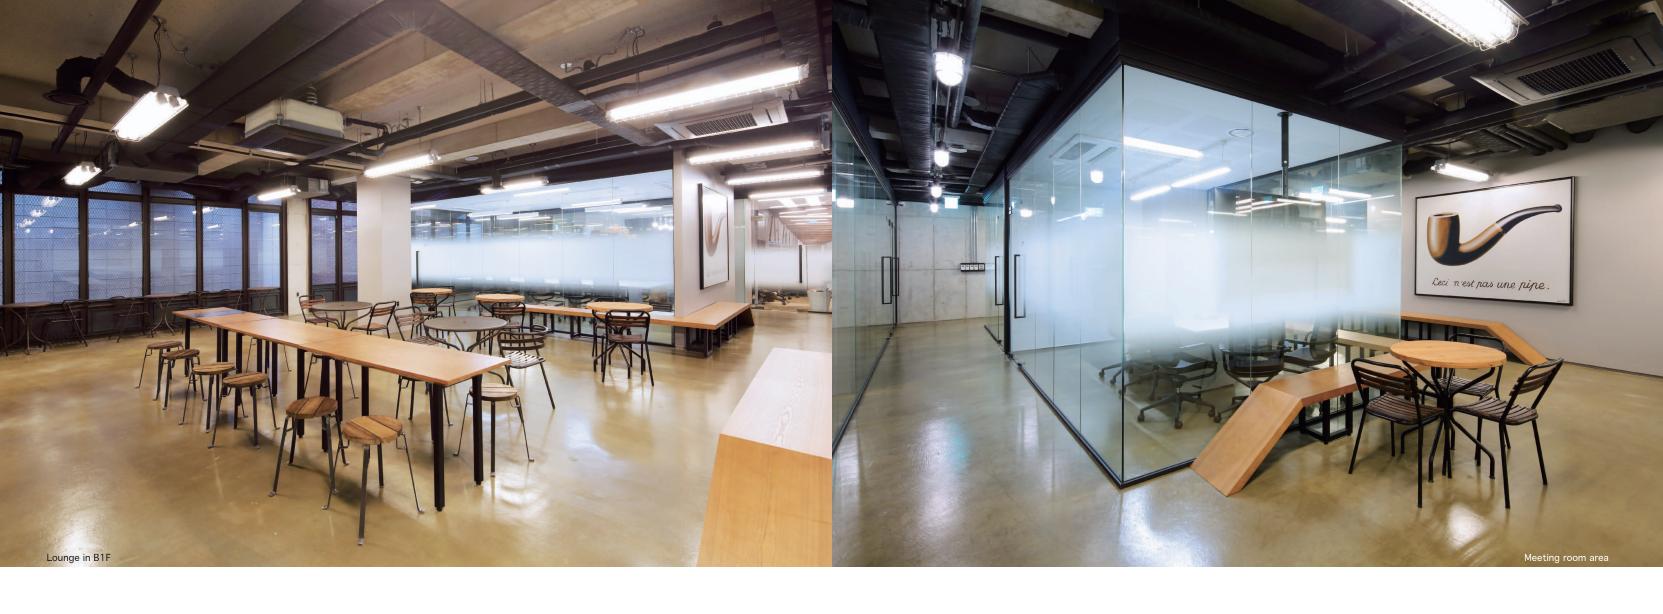

HANWHA DREAM PLUS BI CENTER has opened in Nonhyeon-dong of 서울시 논현동에 소규모 기업들을 육성하는 프로그램 '스타트업(Start Up)'을 지원하고 Seoul to support 'Start Up' program that fosters small companies.

Consisting of three underground floors and four above-ground floors, the 지하 3층에서 지상 4층으로 이루어진 이곳은 '꿈의 공장(Dream Plant)'이라는 콘셉트아 center is themed with 'Dream Plant', interpreting the flow of time into lines in a creative way. The third underground floor houses functional and dynamic areas such as a hall, library, climbing facility, ping pong table, pantry, and a shower room. The natural elements are strewn over the place under the two-level ceiling, looking like a forest. The first underground floor is occupied by various meeting spaces with the concept of a 'square'; the themes of Korea, Rome, Mongol, Caribbean, and Space create vitality that encompasses time and space. In the offices from the second to fourth floor, the partitions on the wall allow the flexibility in the space. The courtyard and a terrace on the fourth floor provide an open and liberal work 이곳은 다양한 기업들이 함께 모여 즐겁게 일할 수 있도록 창의적이고 개성 넘치는 사무

HANWHA DREAM PLUS BI CENTER offers diverse companies to work in the creative and characteristic space.

자 '한화 드림플러스 BI 센터'가 문을 열었다.

래 시간의 흐름을 선적인 요소로 풀어내 크리에이티브하게 꾸며졌다. 먼저, 지하 3층은 홀, 도서관, 클라이밍 시설, 탁구 테이블, 탕비실, 샤워실 등 활동성을 띤 기능적인 공간을 배치해 동적으로 꾸며졌다. 특히, 2개 층을 아우르는 높은 천장고 아래 오감을 자극하는 자연 요소를 공간 곳곳에 적용하여 숲 속에 온 듯한 느낌을 준다. 지하 1층은 광장을 키워 드로 다양한 미팅 공간이 배치되었는데 한국, 로마, 몽골, 캐러비안, 스페이스룸 등 여러 가지 테마를 적용해 시·공간을 아우르는 흥미로운 공간을 선보이고 있다. 이 외에도 2층 부터 4층까지 이어지는 사무 공간은 벽면에 파티션을 적용해 필요에 따라 변화 가능하도 록 계획했으며 특히, 4층에는 중정과 테라스를 배치하여 개방적인 환경에서 자유롭게 일 할 수 있도록 했다.

환경을 구현하고 있다.



30 NEW PROJECT 31









